

GENERAL NOTES

- THIS PLAN IS BASED UPON AN ON-THE-GROUND SURVEY PERFORMED BY BSC GROUP, INC. IN JUNE, 2007.
- BENCHMARK: MAGS DISK ON BRIDGE END POST AT THE SOUTHEAST CORNER OF THE ROUTE 27 BRIDGE OVER ROUTE 2, ABOUT 5 FEET ABOVE THE ROADWAY--MASSHIGHWAY POINT ID 10418 ELEV. 218.50' NAVD 1988
- EXISTING UTILITIES, WHERE SHOWN HEREON, ARE APPROXIMATE. THE CONTRACTOR SHALL BE RESPONSIBLE FOR PROPERLY LOCATING AND COORDINATING ANY ON-SITE ACTIVITY WITH DIG-SAFE AND THE APPROPRIATE UTILITY COMPANY AND MAINTAINING EXISTING UTILITY SYSTEM SERVICE. DIG-SAFE SHALL BE NOTIFIED PER THE COMMONWEALTH OF MASSACHUSETTS STATUTE CHAPTER 82, SECTION 40, AT 1-888-344-7233. NO GUARANTEE IS IMPLIED OR INTENDED AS TO THE ACCURACY, LOCATION OR SIZE, LOCATION AND INVERTS OR UTILITIES AND STRUCTURES AS REQUIRED PRIOR TO THE START OF CONSTRUCTION.

REGISTERED LAND SURVEYOR DATE
FOR BSC GROUP, INC.

MAIN STREET
PUBLIC-1953 COUNTY LAYOUT


MAIN STREET

ROUTE 2
PUBLIC-VARIABLE WIDTH

KEYSPAN


Energy Delivery

52 Second Avenue
Waltham, Massachusetts 02451

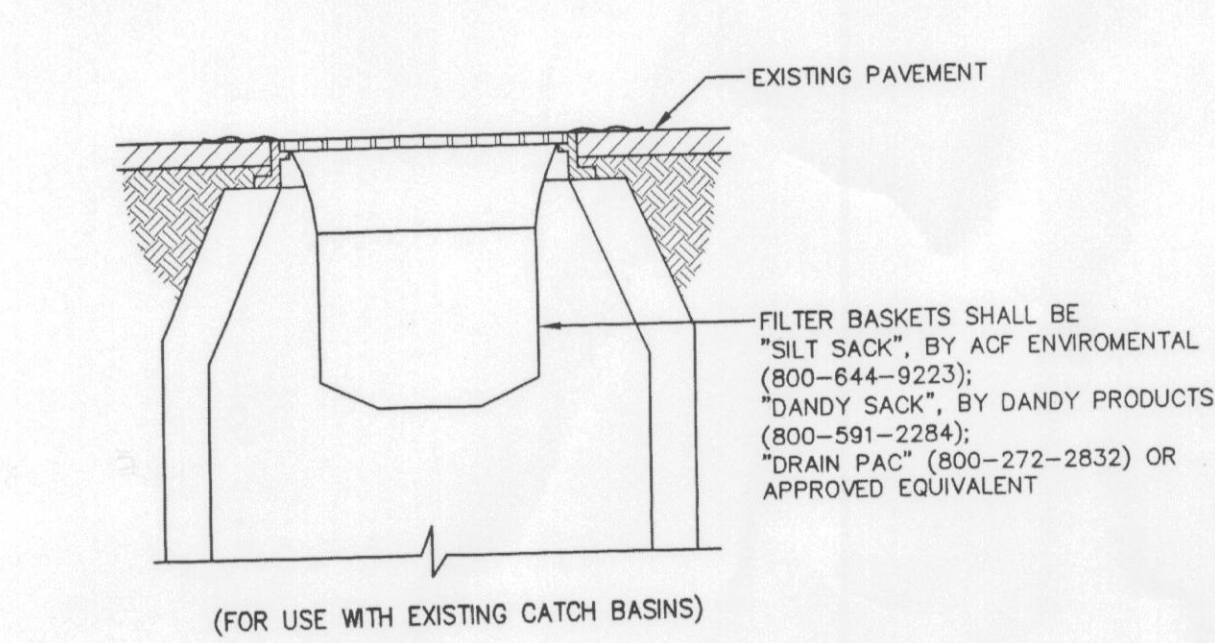

SEDIMENT FILTER INLET PROTECTION
SCALE: NONE

NATURAL GAS MAIN REPLACEMENT
MAIN STREET (RTE 27) AND ROUTE 2
IN
ACTON
MASSACHUSETTS

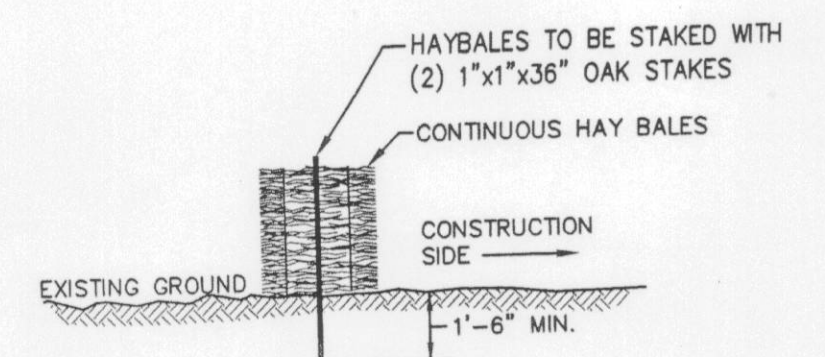

SINGLE ROW HAYBALE
SCALE: NONE

NOTE:
THE LOCATION OF SURFACE AND UNDERGROUND OBJECTS SHOWN ARE NOT WARRANTED TO BE CORRECT. CALL BEFORE YOU DIG 1-888-DIG-SAFE

UTILITIES AND STREET LINES COMPILED FROM AVAILABLE DATA SOURCES
NO FIELD VERIFICATION PERFORMED

- NOTES:
- BALES SHALL BE PLACED IN A ROW WITH THE ENDS TIGHTLY ABUTTING THE ADJACENT BALES.
 - BALES SHALL BE SECURELY ANCHORED IN PLACE BY 1"x1"x36" WOODEN STAKES DRIVEN THROUGH THE BALES. THE FIRST STAKE IN EACH BALE SHALL BE ANGLED TOWARD PREVIOUSLY LAID BALE TO FORCE BALES TOGETHER.
 - INSPECTION SHALL BE FREQUENT AND REPAIR OR REPLACEMENT SHALL BE MADE PROMPTLY AS NEEDED.
 - BALES SHALL BE REMOVED AND REPLACED WHEN THEY BECOME FILLED WITH SEDIMENT AND BLOCK OR IMPEDE STORM FLOW OR DRAINAGE.
 - BALES SHALL BE REMOVED WHEN THE EMBANKMENTS STABILIZE.
 - BALES TO BE TWINE BOUND.

LEGEND

- BIT. CONC. BITUMINOUS CONCRETE
- CATCH BASIN
- ESCUTCHEON PIN IN LEAD PLUG
- GAS GATE
- GUY ANCHOR
- MAIL BOX
- METAL POST
- SIGN
- TELEPHONE MANHOLE
- UTILITY POLE
- UTILITY POLE W/LIGHT
- VENT PIPE
- WATER GATE
- WETLANDS FLAG
- WATER LINE
- TELEPHONE LINE
- DRAIN LINE
- GAS LINE
- OVERHEAD WIRE
- CHAIN LINK FENCE
- STEEL GUARDRAIL

PLAN PREPARED BY: BSC GROUP

15 Elms Street
Boston, Massachusetts
02127

SCALE: 1" = 20'
0 2.5 5 10 20 40 FEET

DWG# 3814 1-2871.49

REVISIONS	DRAWN: S. EWALD	DATE: 06/18/07	WORK ORDER NO.
	TRACED	DATE:	
	CHECKED	DATE:	SIZE LENGTH TYPE
	EXAMINED		
	APPROVED		SHEET 1 OF 3
	SCALE: 1"=20'		